


STAGE PLAN
SCALE: 1/4"=1'-0"

A
T1.01

ITEM	LINESET DESCRIPTION	RIGGING TYPE	LINESET DIST FROM DATUM
1	VALANCE	DEAD HUNG	3'-0"
2	FRONT CURTAIN	DEAD HUNG	1'-0"
3	PROJECTION SCREEN	DEAD HUNG	2'-0"
4	SIDE LEGS	DEAD HUNG	3'-0"
5	BORDER	DEAD HUNG	3'-8"
6	STAGE ELECTRIC	EXISTING	4'-8"
7	SIDE LEGS	DEAD HUNG	6'-4"
8	BORDER	DEAD HUNG	7'-8"
9	TRAVELER	DEAD HUNG	9'-0"
10	STAGE ELECTRIC	EXISTING	10'-0"
11	SPARE	LINE SHAFT HOIST	11'-4"
12	BORDER	DEAD HUNG	13'-0"
13	SIDE LEGS	DEAD HUNG	13'-8"
14	STAGE ELECTRIC	EXISTING	14'-8"
15	SIDE LEGS	DEAD HUNG	16'-4"
16	SPARE	LINE SHAFT HOIST	17'-0"
17	SPARE	LINE SHAFT HOIST	18'-4"
18	CYCLORAMA	DEAD HUNG	21'-8"
19	DRIP	DEAD HUNG	22'-4"

GENERAL COORDINATION NOTES

1. STRUCTURAL STEEL INCLUDING LOFT BLOCK & HEAD BLOCK BEAMS. LOCATIONS SHALL BE COORDINATED WITH T.E.C. (THEATRICAL EQUIPMENT CONTRACTOR)
2. STRUCTURAL STEEL BEAMS & STIFFENING BEAMS AT LOFT BLOCK BEAMS AND HEAD BLOCK BEAMS SHALL BE ARRANGED BY STRUCTURAL STEEL CONTRACTOR SO AS TO AVOID CONFLICT WITH STAGE EQUIPMENT.
3. CARPENTRY - LOCATIONS AND SIZES OF PROSCENIUM OPENING TRIM TO BE COORDINATED AS NOT TO INTERFERE WITH CURTAIN AND RIGGING OPERATION.
4. ELECTRICAL SYSTEM - LOCATIONS OF CONDUITS AND SYSTEM COMPONENTS SHALL BE ARRANGED TO AVOID CONFLICT WITH STAGE EQUIPMENT.
5. HVAC SYSTEM - LOCATIONS OF DUCTS AND SYSTEM COMPONENTS SHALL BE ARRANGED TO AVOID CONFLICT WITH THE STAGE EQUIPMENT.
6. MECHANICAL PIPING - INCLUDING PLUMBING & RAIN WATER CONDUCTORS SHALL BE ARRANGED TO AVOID CONFLICT WITH THE STAGE EQUIPMENT.
7. FIRE SYSTEMS - LOCATIONS OF PIPES & SYSTEM COMPONENTS SHALL BE ARRANGED TO AVOID CONFLICT WITH STAGE EQUIPMENT.

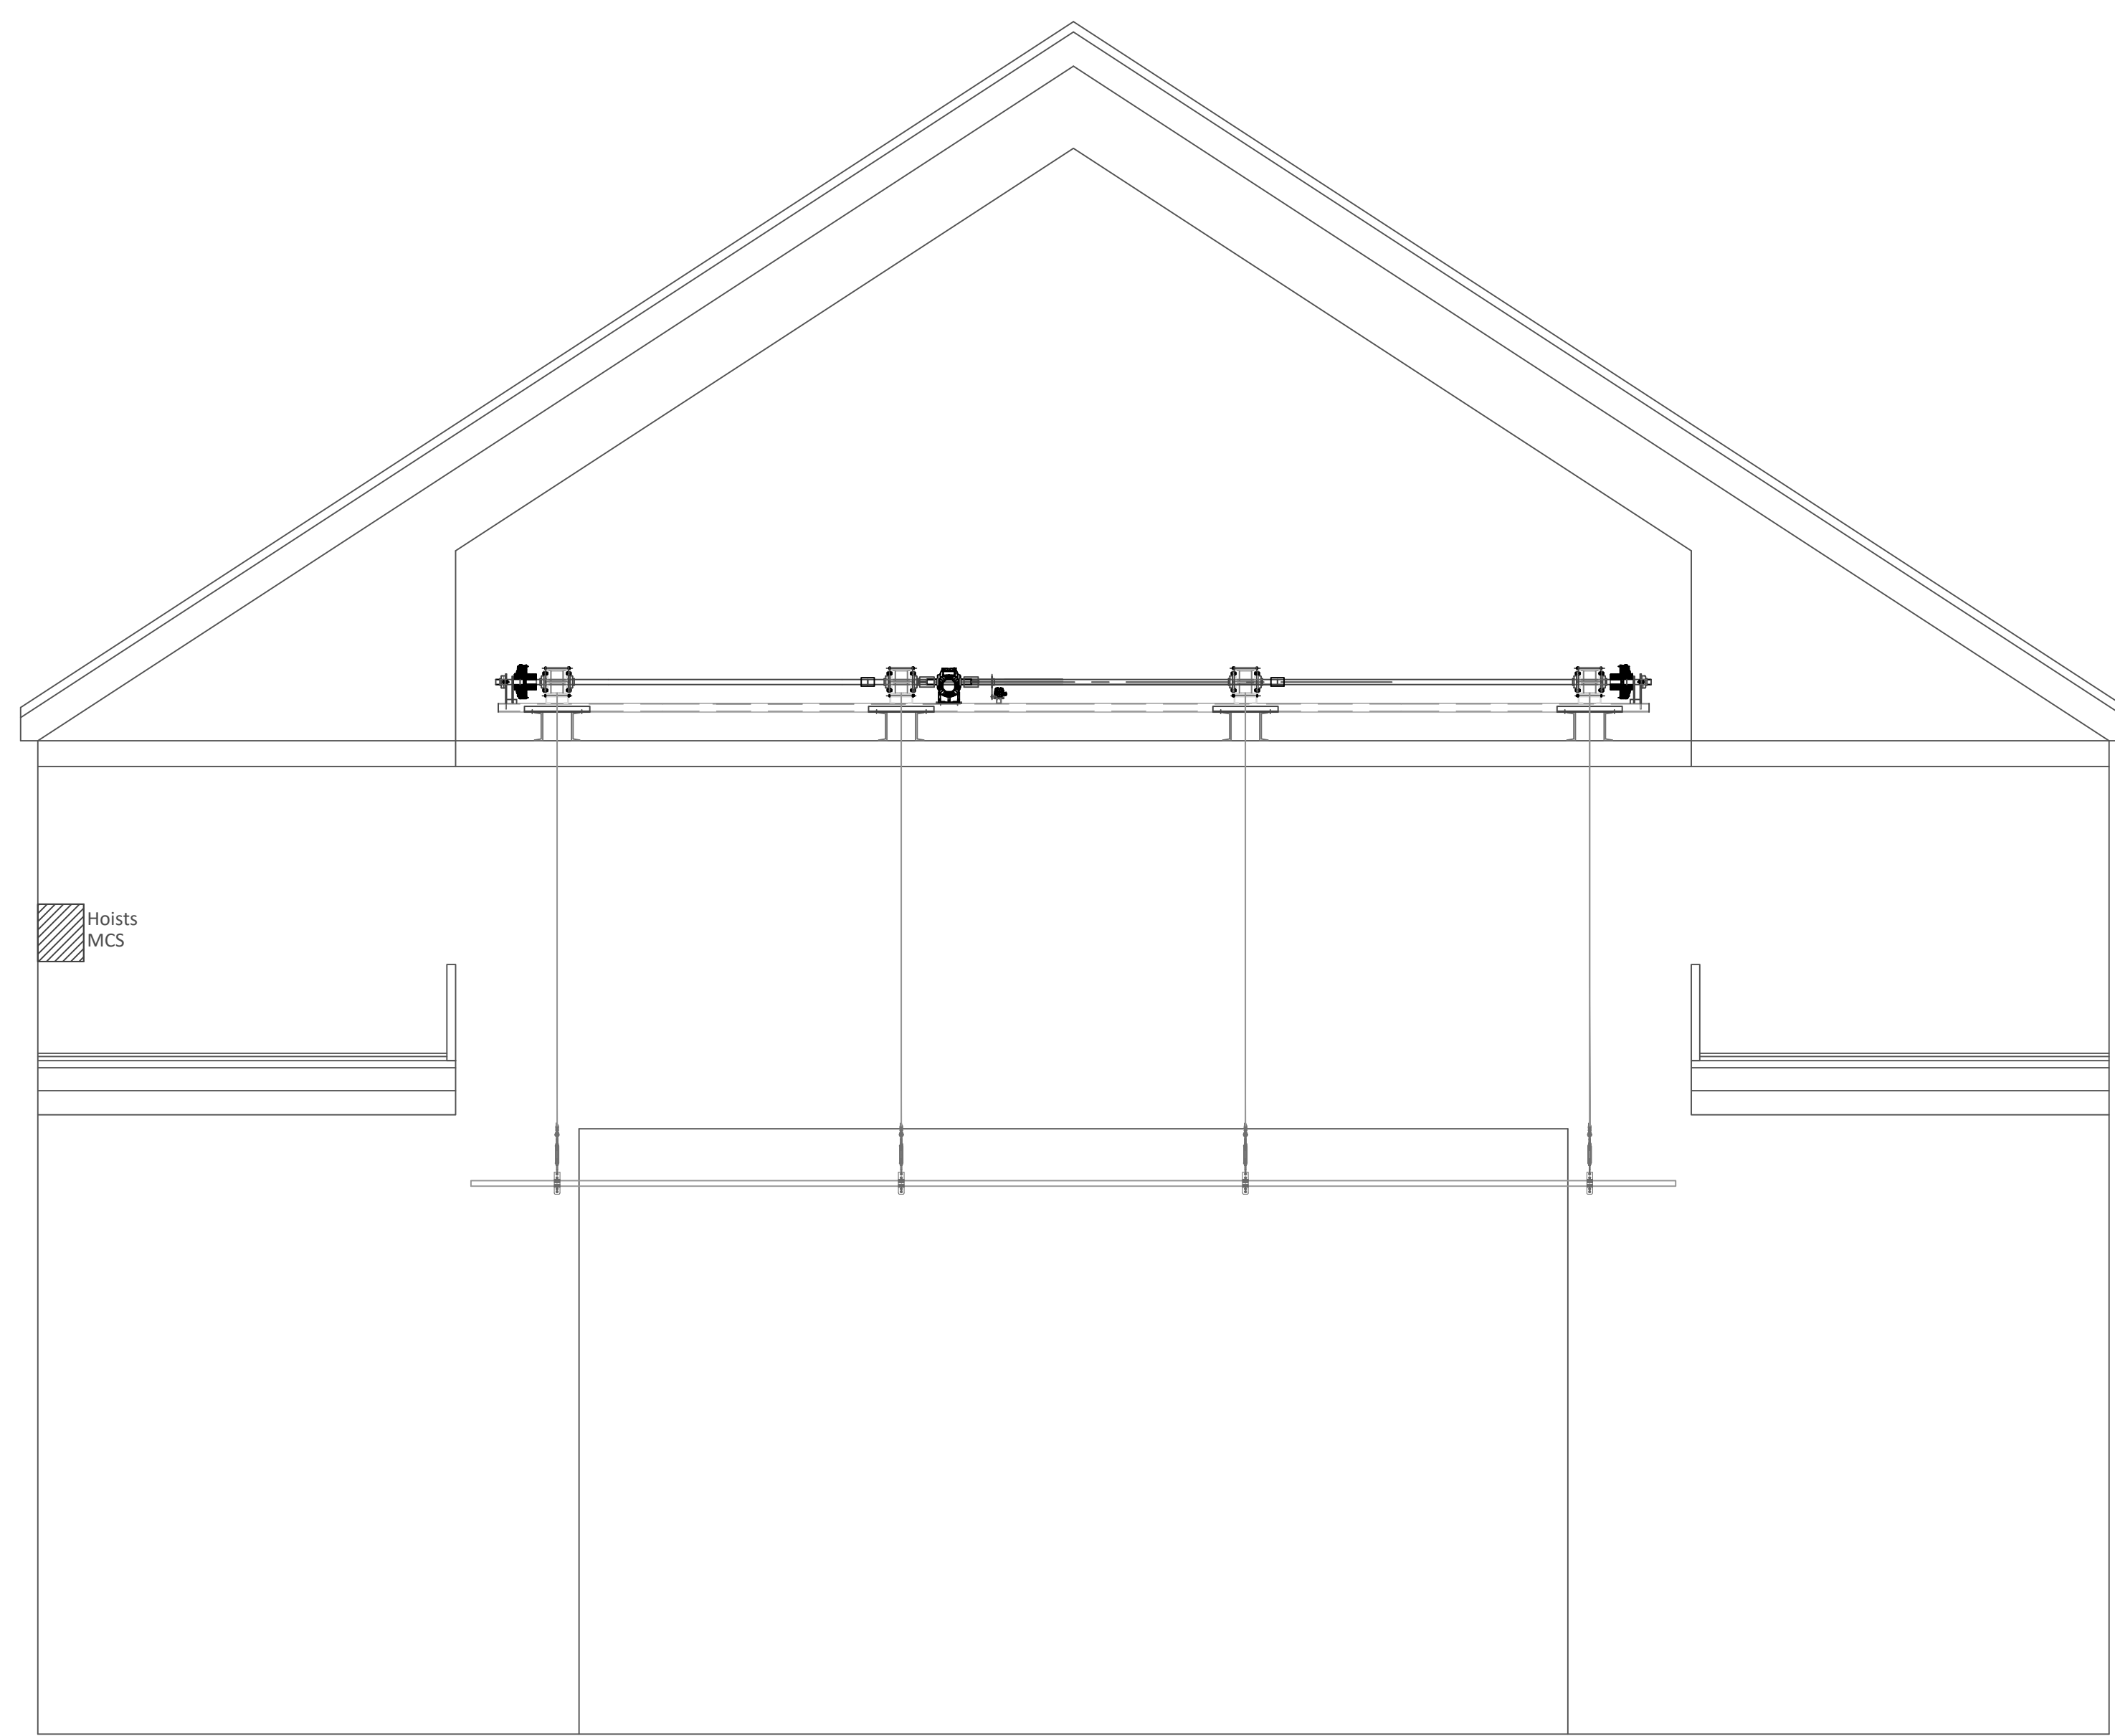

LINE SHAFT HOIST ELEVATION
SCALE: 1/4"=1'-0"

B
T1.01



STAGE SECTION
SCALE: 1/4"=1'-0"

C
T1.01

DESIGN	STATUS
AS BUILT	
INSTALL COMPLETE	
MANUFACTURE COMPLETE	
RELEASED TO SHOP	
CURTAIN WORK ORDER	
FIELD MEASURE VERIFIED	
FIELD REVISIONS	
FIELD VERIFIED	
AAN REVISION	
APPROVED / APPROVED AS NOTED	
REVISED AND RESUBMITTED	
SUBMITTED	
RELEASED FOR SUBMISSION	
REVIEWED	
DRAWN	
DESIGNED	
DRAWING DATE	#1 04/17/26

PROJECT	TWIN CITY OPERA HOUSE
JOB NUMBER	
SCALE	AS NOTED
SHEET	1 of 1
DRAWING NUMBER	T1.01